



TOWN OF FAYETTE  
 ROUTE 17, 2589 MAIN STREET  
 FAYETTE, ME 04349

PREPARED BY:


AERIAL SURVEY AND PHOTO, INC.  
 546 AIRPORT ROAD PO BOX 659  
 NORRIDGEWOCK, MAINE 04957  
 TEL: 207 634-2006 FAX 207 634-2008

MAINE STATE PLANE COORDINATE GRID  
 WEST ZONE; NAD 1983; US SURVEY FEET  
 BASE IMAGERY; SPRING 2004 STATE OF MAINE  
 DIGITAL ORTHOPHOTOGRAPHY

SOURCE MAPS COMPILED BY  
 JOHN E. O'DONNELL & ASSOCIATES  
 AUBURN, MAINE  
 1974

NOTE:


THIS MAP IS FOR ASSESSMENT PURPOSES  
 ONLY AND IS NOT INTENDED FOR PROPERTY  
 CONVEYANCE OR LEGAL DESCRIPTION.

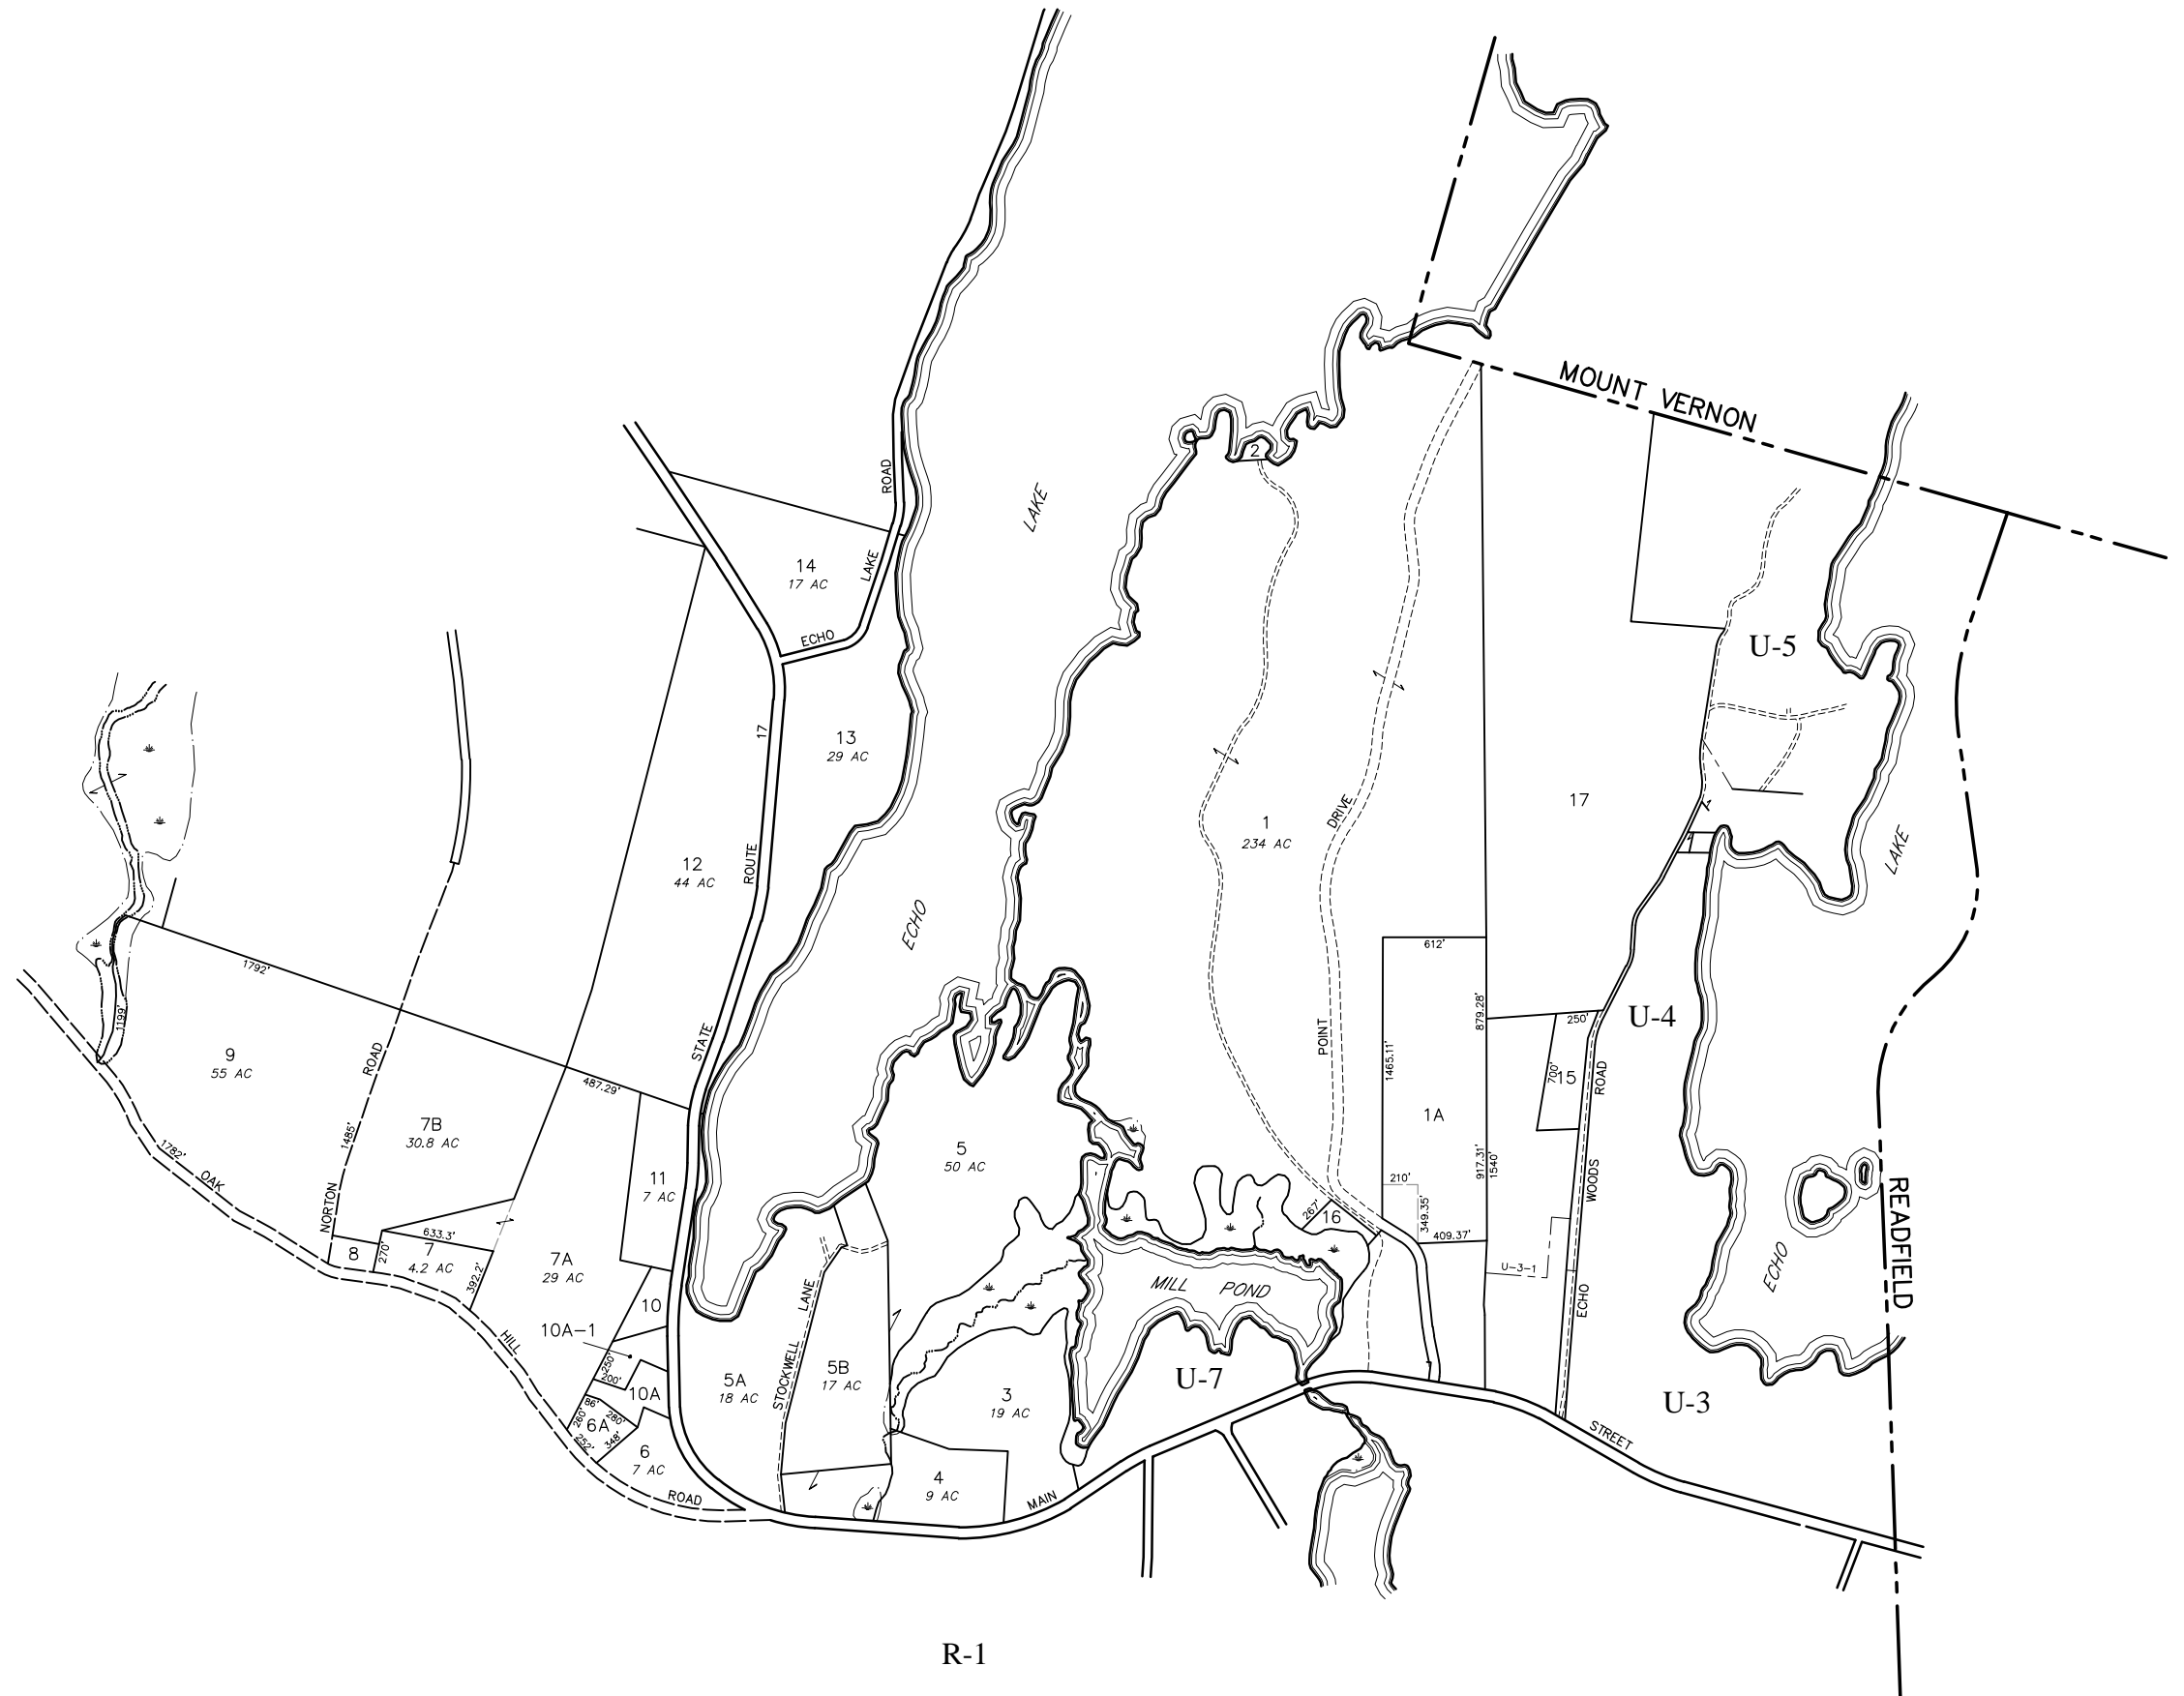

R-1

MAP LEGEND	
PARCEL NUMBER .....	17
PARCEL DIMENSION .....	161.21'
PARCEL AREA .....	2.47 AC
MATCHLINE AND LABEL .....	R-6-40
SUBDIVISION LOT NUMBER .....	17
COMMON OWNERSHIP .....	
RIGHT OF WAY .....	
WATER LINE .....	
WETLAND EDGE .....	
ADJACENT MAP NUMBER .....	R-8

PROPERTY MAP  
**TOWN OF FAYETTE**  
 KENNEBEC COUNTY, MAINE

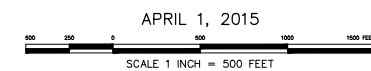

R-5