




TOWN OF FAYETTE  
ROUTE 17, 2589 MAIN STREET  
FAYETTE, ME 04349

PREPARED BY:  
AERIAL SURVEY AND PHOTO, INC.  
546 AIRPORT ROAD PO BOX 659  
NORRIDGEWOCK, MAINE 04957  
TEL: 207 634-2006 FAX 207 634-2008

MAINE STATE PLANE COORDINATE GRID  
WEST ZONE; NAD 1983; US SURVEY FEET  
BASE IMAGERY; SPRING 2004 STATE OF MAINE  
DIGITAL ORTHOPHOTOGRAPHY

SOURCE MAPS COMPILED BY  
JOHN E. O'DONNELL & ASSOCIATES  
AUBURN, MAINE  
1974

NOTE:  
THIS MAP IS FOR ASSESSMENT PURPOSES  
ONLY AND IS NOT INTENDED FOR PROPERTY  
CONVEYANCE OR LEGAL DESCRIPTION.

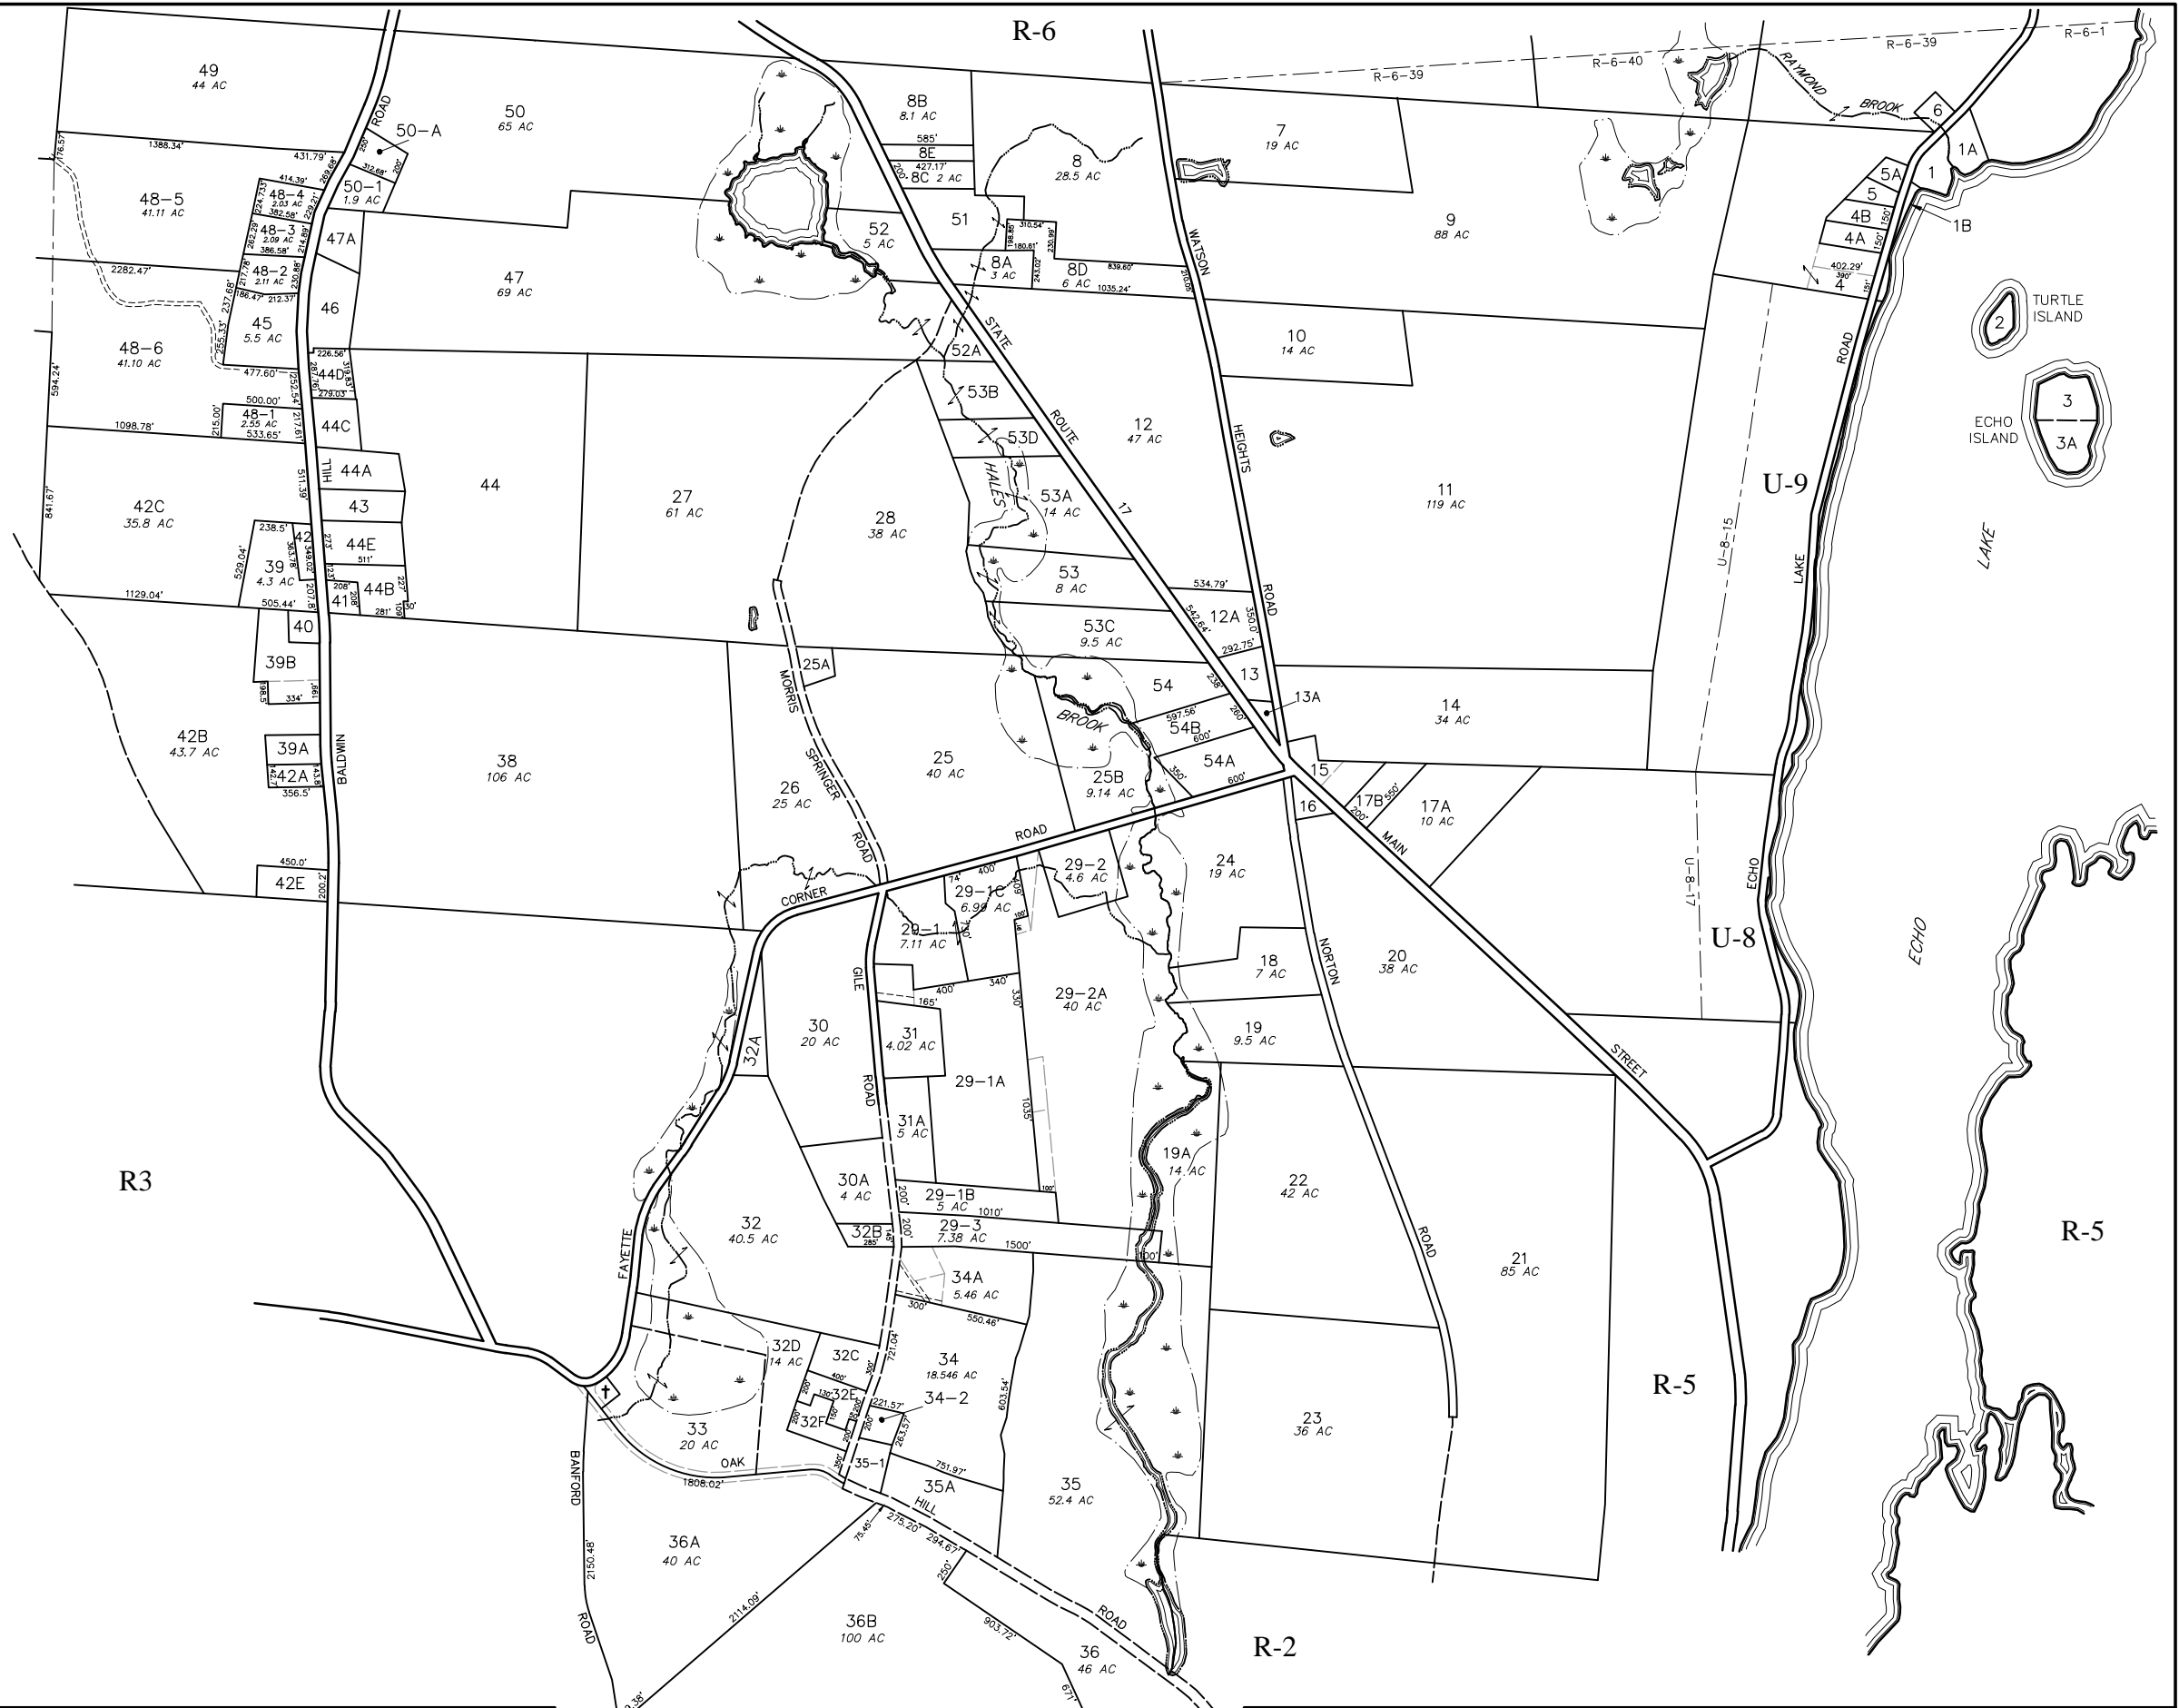

MAP LEGEND

PARCEL NUMBER .....	17	COMMON OWNERSHIP .....	
PARCEL DIMENSION .....	161.21'	RIGHT OF WAY .....	
PARCEL AREA .....	2.47 AC	WATER LINE .....	
MATCHLINE AND LABEL .....	R-6-40	WETLAND EDGE .....	
SUBDIVISION LOT NUMBER .....	14	ADJACENT MAP NUMBER .....	

# TOWN OF FAYETTE

KENNEBEC COUNTY, MAINE

APRIL 1, 2015  
SCALE 1 INCH = 500 FEET

R-8

R-4