



**MAP LEGEND**

PARCEL NUMBER .....	17
PARCEL DIMENSION .....	161.21'
PARCEL AREA .....	2.47 AC
MATCHLINE AND LABEL .....	R-6-40
SUBDIVISION LOT NUMBER .....	④
COMMON OWNERSHIP .....	↗
RIGHT OF WAY .....	---
WATER LINE .....	---
WETLAND EDGE .....	---
ADJACENT MAP NUMBER.....	R-8




TOWN OF FAYETTE  
ROUTE 17, 2589 MAIN STREET  
FAYETTE, ME 04349

PREPARED BY:  
AERIAL SURVEY AND PHOTO, INC.  
546 AIRPORT ROAD PO BOX 659  
NORRIDGEWOCK, MAINE 04957  
TEL: 207 634-2006 FAX 207 634-2008


MAINE STATE PLANE COORDINATE GRID  
WEST ZONE; NAD 1983; US SURVEY FEET  
BASE IMAGERY; SPRING 2004 STATE OF MAINE  
DIGITAL ORTHOPHOTOGRAPHY

SOURCE MAPS COMPILED BY  
JOHN E. O'DONNELL & ASSOCIATES  
AUBURN, MAINE  
1974

**NOTE:**  
THIS MAP IS FOR ASSESSMENT PURPOSES  
ONLY AND IS NOT INTENDED FOR PROPERTY  
CONVEYANCE OR LEGAL DESCRIPTION.

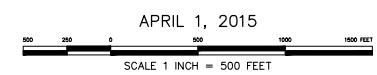

PROPERTY MAP  
**TOWN OF FAYETTE**  
KENNEBEC COUNTY, MAINE

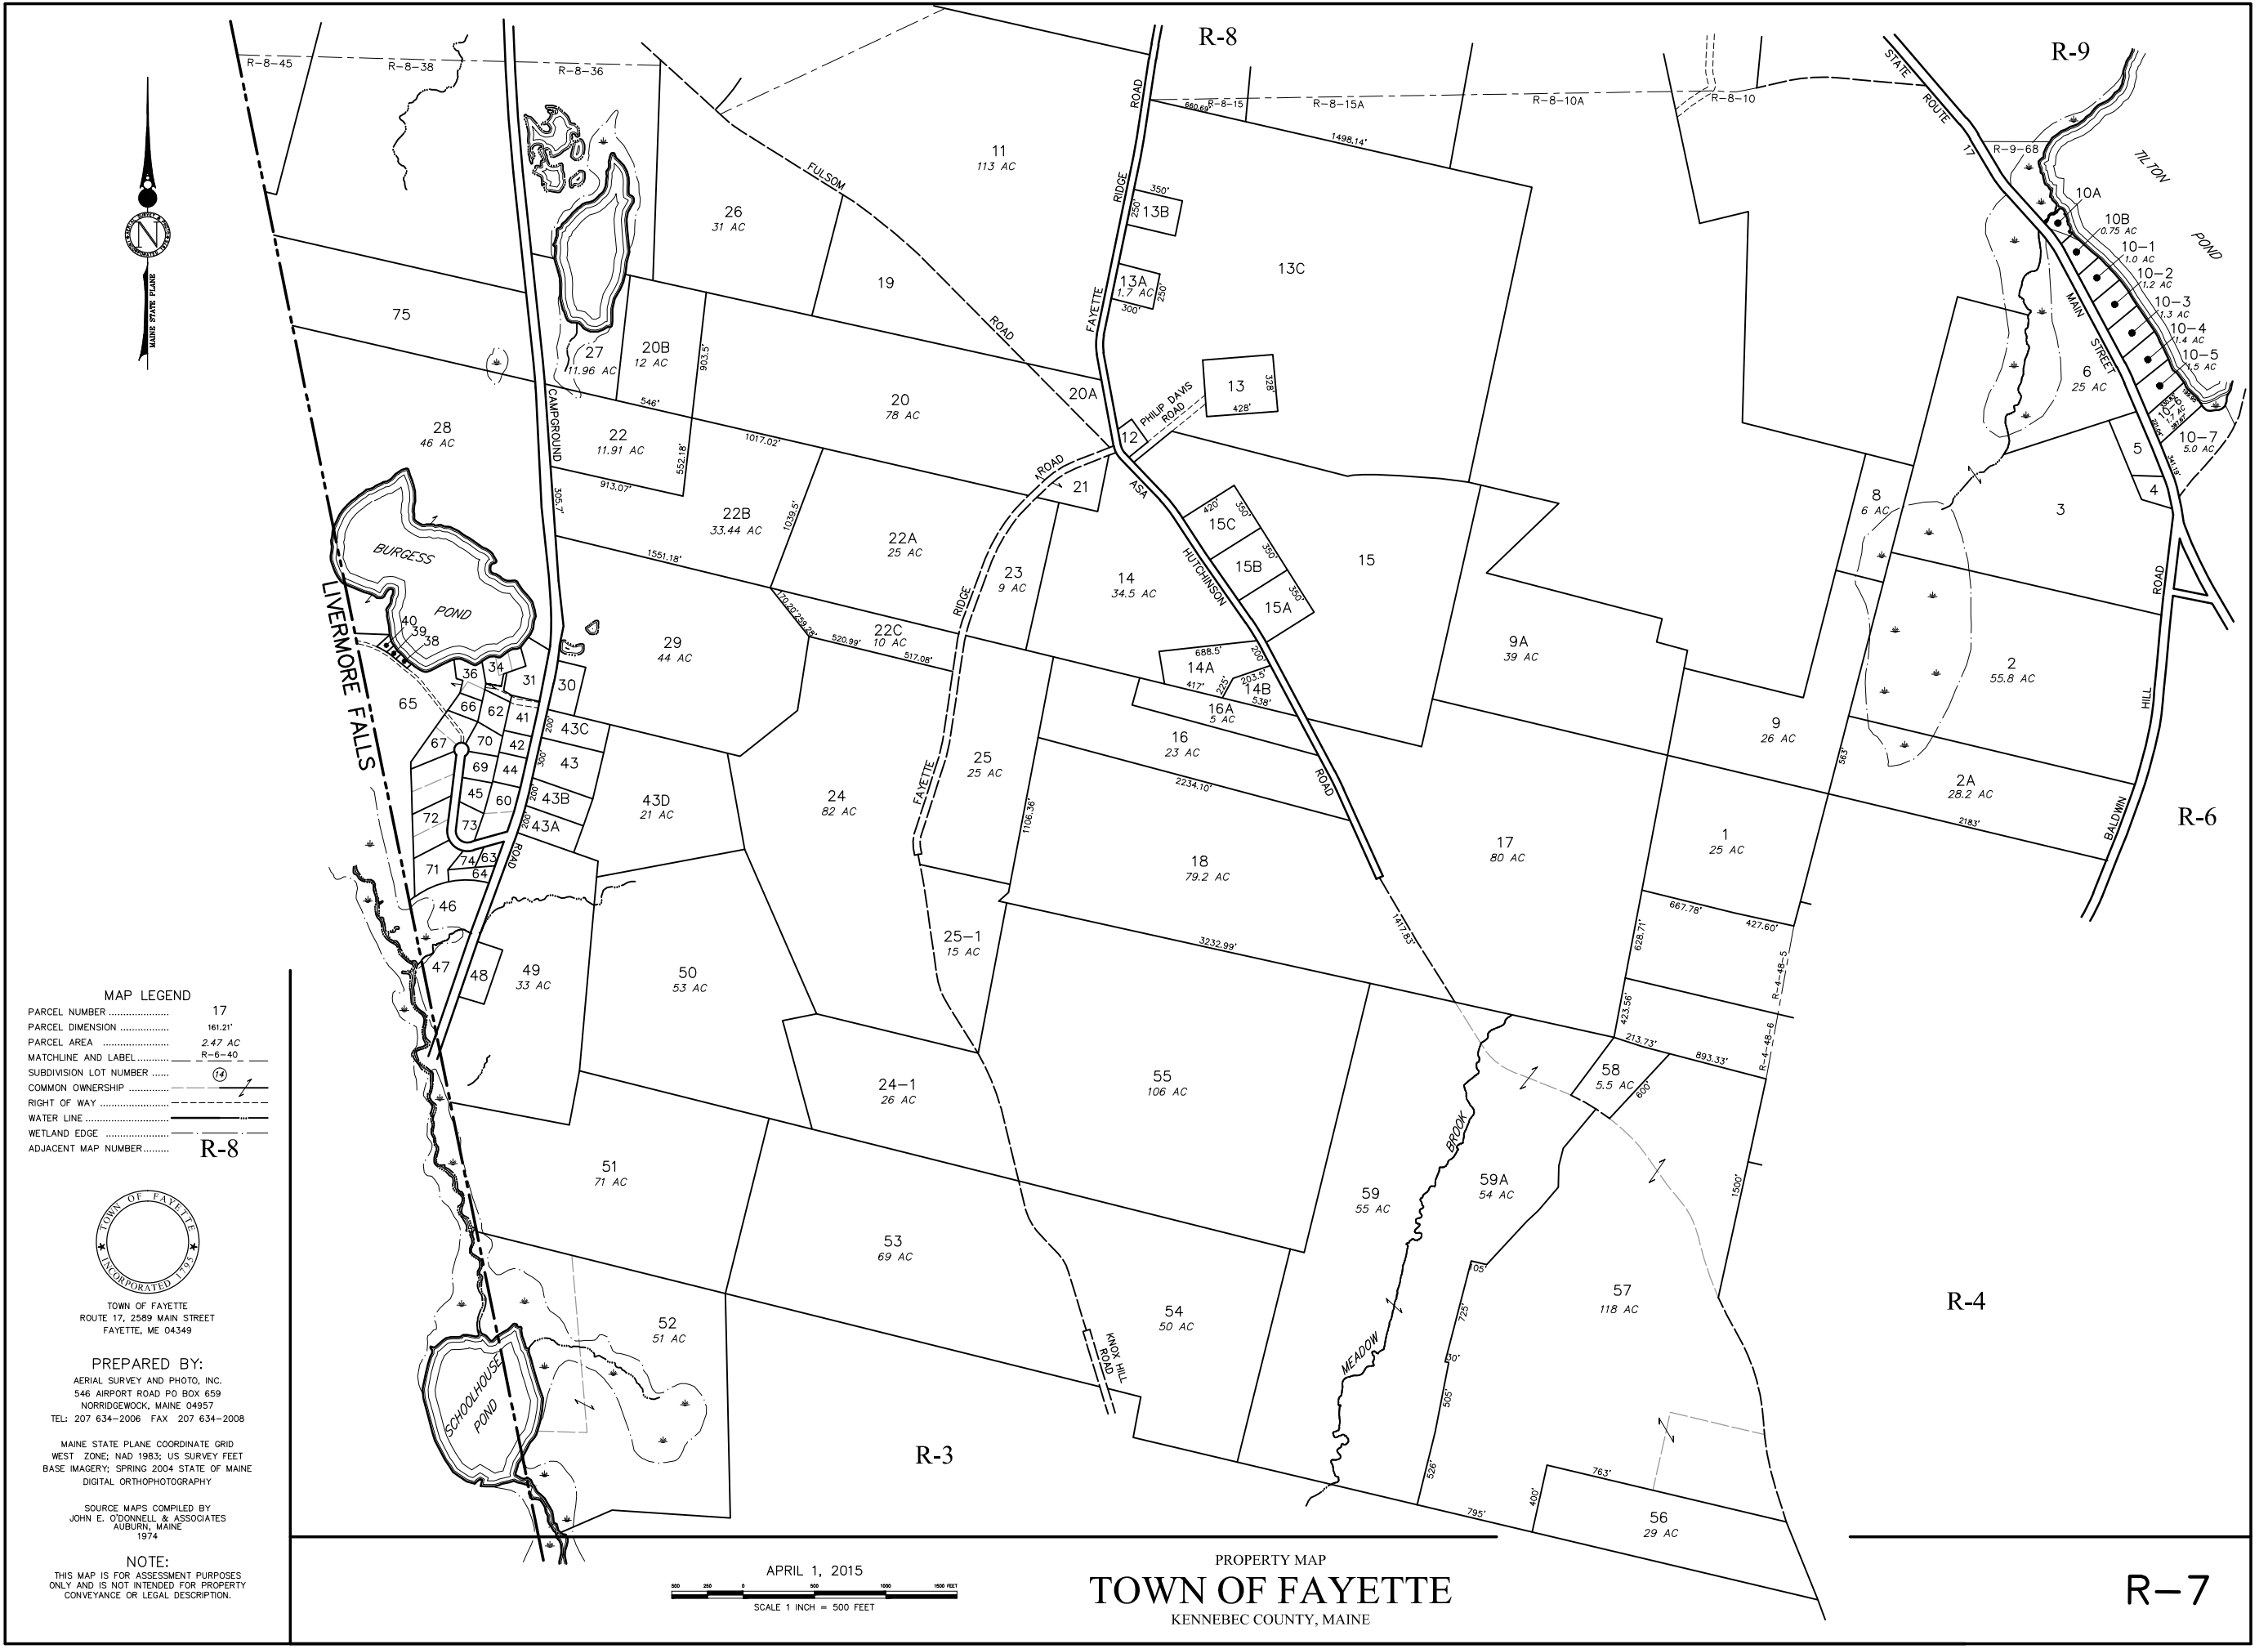

R-7