



TOWN OF FAYETTE
ROUTE 17, 2589 MAIN STREET
FAYETTE, ME 04349


PREPARED BY:

AERIAL SURVEY AND PHOTO, INC.
546 AIRPORT ROAD PO BOX 659
NORRIDGEWOCK, MAINE 04957
TEL: 207 634-2006 FAX 207 634-2008

MAINE STATE PLANE COORDINATE GRID
WEST ZONE; NAD 1983; US SURVEY FEET
BASE IMAGERY; SPRING 2004 STATE OF MAINE
DIGITAL ORTHOPHOTOGRAPHY

SOURCE MAPS COMPILED BY
JOHN E. O'DONNELL & ASSOCIATES
AUBURN, MAINE
1974

NOTE:
THIS MAP IS FOR ASSESSMENT PURPOSES
ONLY AND IS NOT INTENDED FOR PROPERTY
CONVEYANCE OR LEGAL DESCRIPTION.

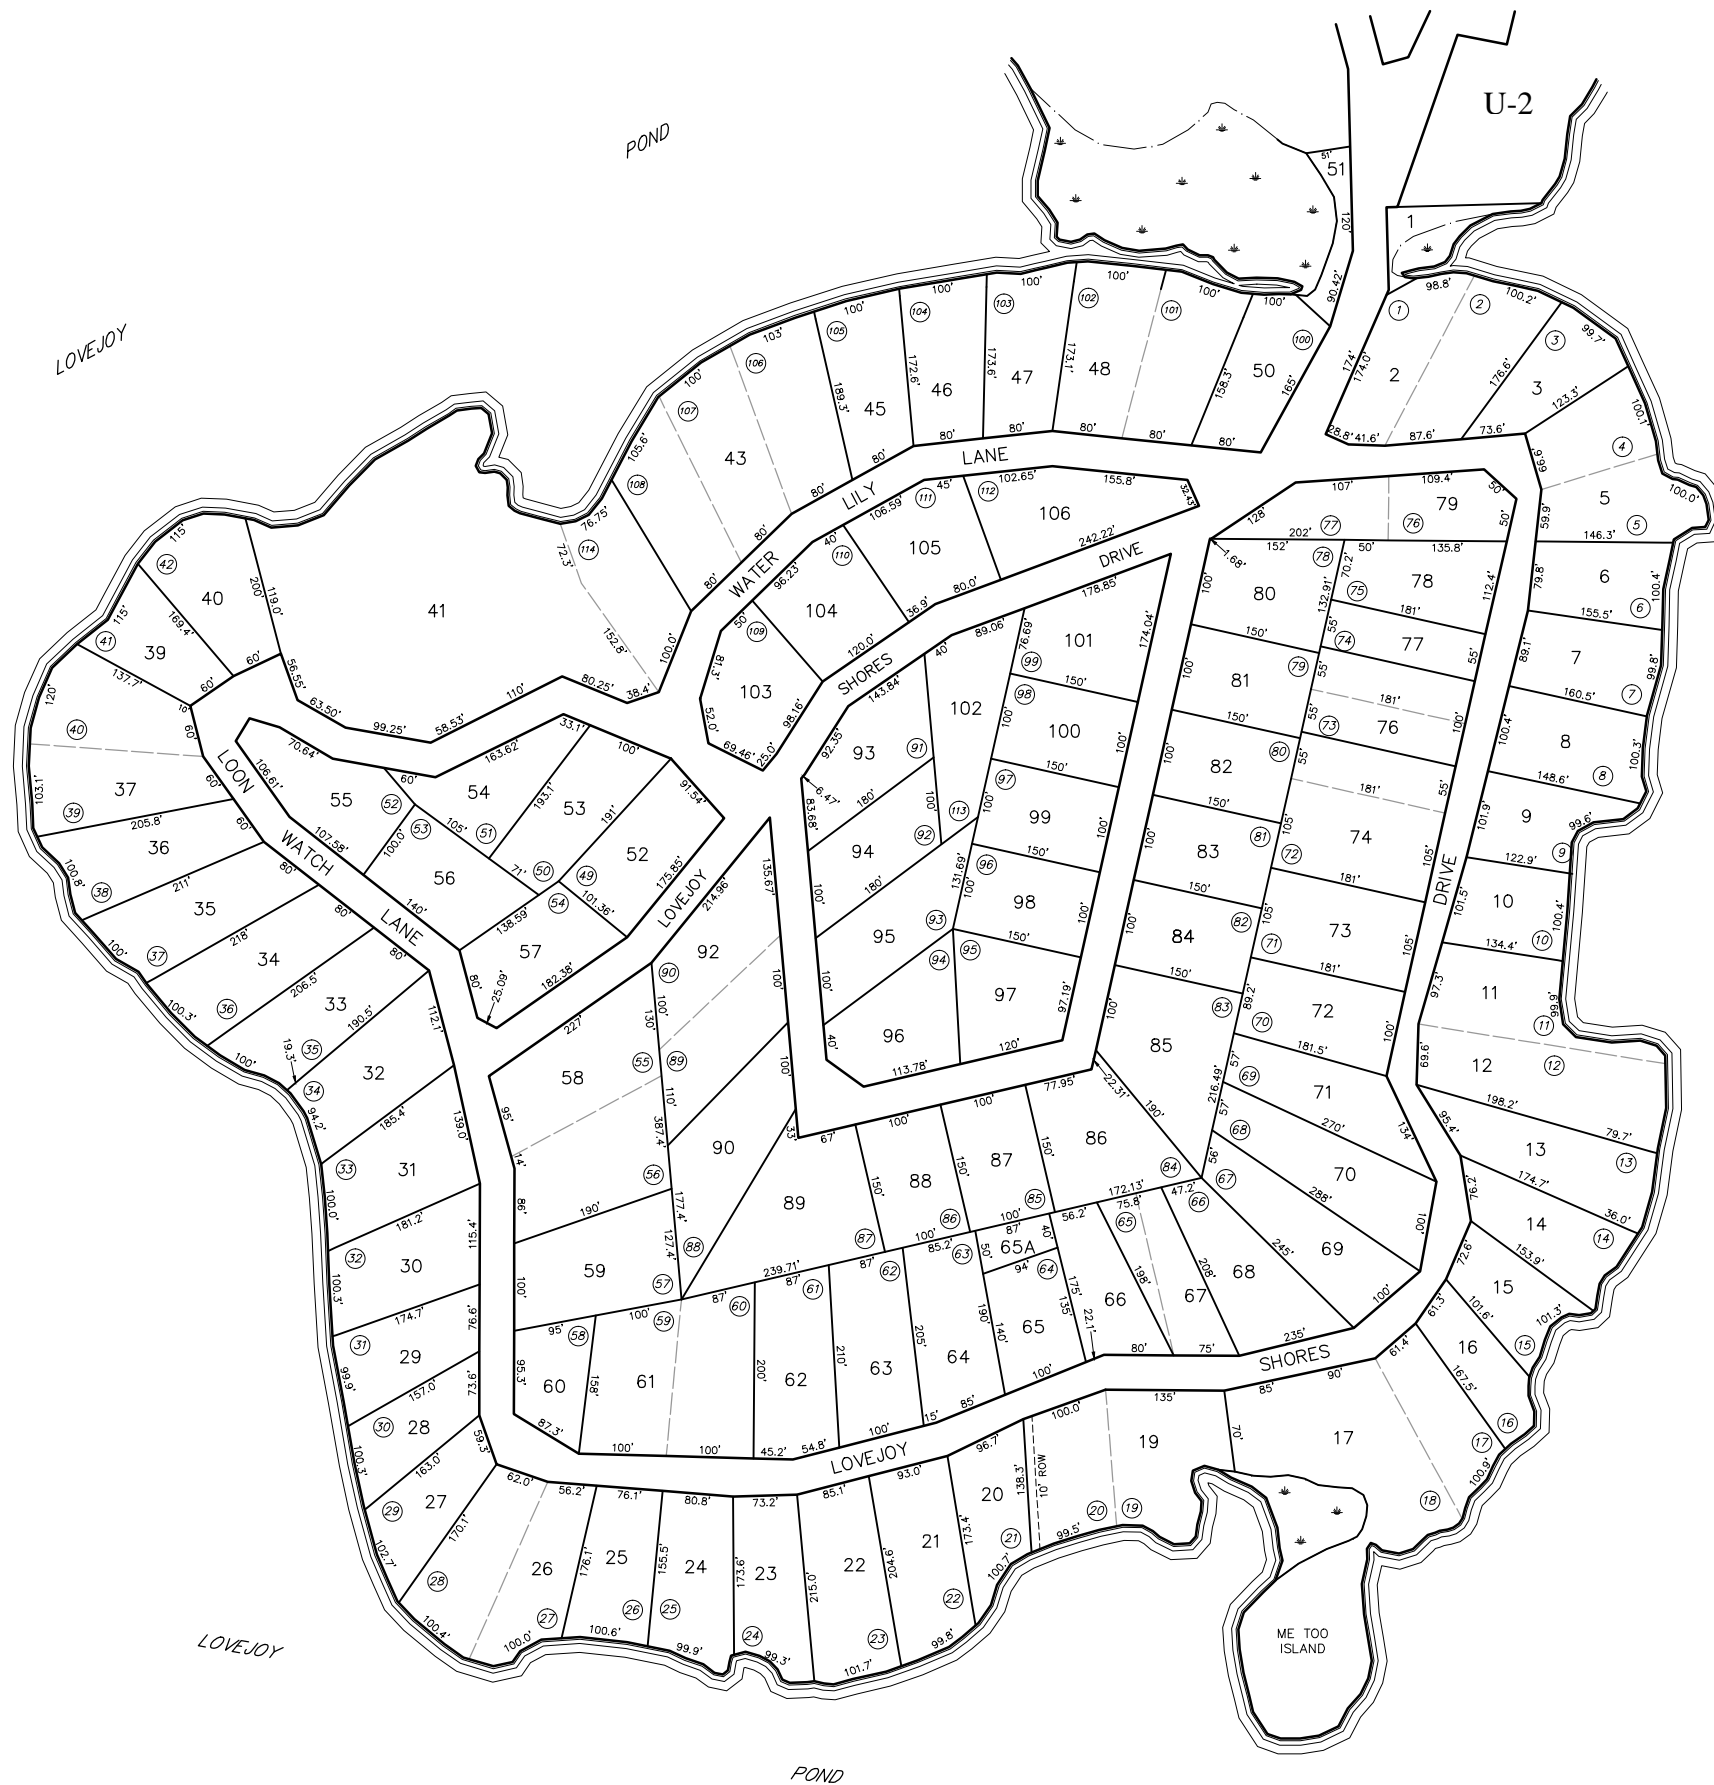

R-1

U-2

LOVEJOY


POND

LOVEJOY

MAP LEGEND

PARCEL NUMBER	17	COMMON OWNERSHIP	
PARCEL DIMENSION	161.21'	RIGHT OF WAY	
PARCEL AREA	2.47 AC	WATER LINE	
MATCHLINE AND LABEL	R-6-40	WETLAND EDGE	
SUBDIVISION LOT NUMBER	17	ADJACENT MAP NUMBER	R-8

PROPERTY MAP
TOWN OF FAYETTE
KENNEBEC COUNTY, MAINE

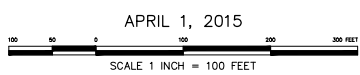

APRIL 1, 2015

U-1