



TOWN OF FAYETTE
ROUTE 17, 2589 MAIN STREET
FAYETTE, ME 04349

PREPARED BY:

AERIAL SURVEY AND PHOTO, INC.
546 AIRPORT ROAD PO BOX 659
NORRIDGEWOCK, MAINE 04957
TEL: 207 634-2006 FAX 207 634-2008


MAINE STATE PLANE COORDINATE GRID
WEST ZONE; NAD 1983; US SURVEY FEET
BASE IMAGERY; SPRING 2004 STATE OF MAINE
DIGITAL ORTHOPHOTOGRAPHY

SOURCE MAPS COMPILED BY
JOHN E. O'DONNELL & ASSOCIATES
AUBURN, MAINE
1974

NOTE:
THIS MAP IS FOR ASSESSMENT PURPOSES
ONLY AND IS NOT INTENDED FOR PROPERTY
CONVEYANCE OR LEGAL DESCRIPTION.

MAP LEGEND

PARCEL NUMBER	17	COMMON OWNERSHIP	
PARCEL DIMENSION	161.21'	RIGHT OF WAY	
PARCEL AREA	2.47 AC	WATER LINE	
MATCHLINE AND LABEL	R-6-40	WETLAND EDGE	
SUBDIVISION LOT NUMBER	17	ADJACENT MAP NUMBER	R-8

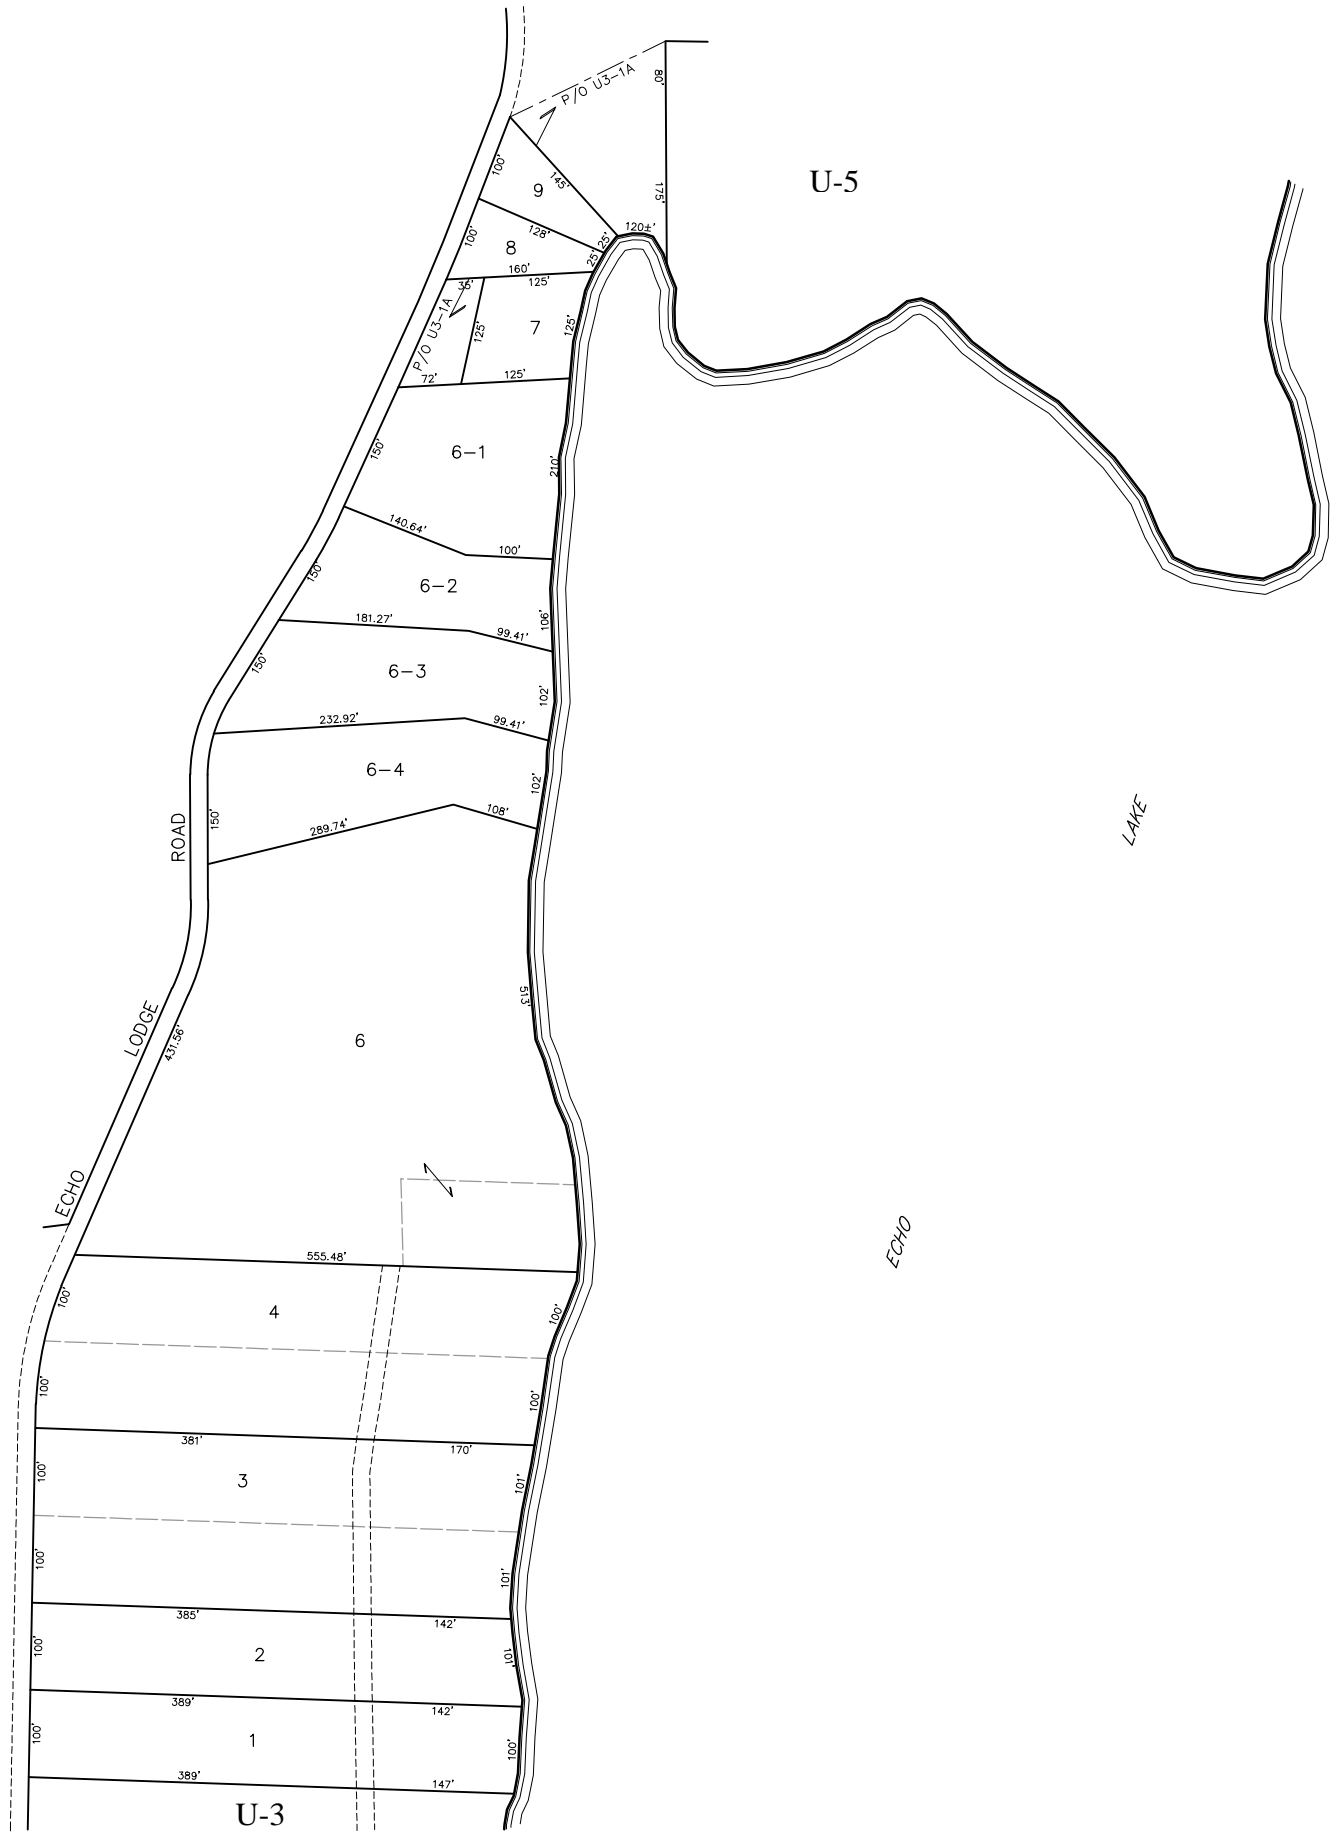

PROPERTY MAP
TOWN OF FAYETTE
KENNEBEC COUNTY, MAINE

APRIL 1, 2015
SCALE 1 INCH = 100 FEET

READFIELD

U-4